




SECTION X - X

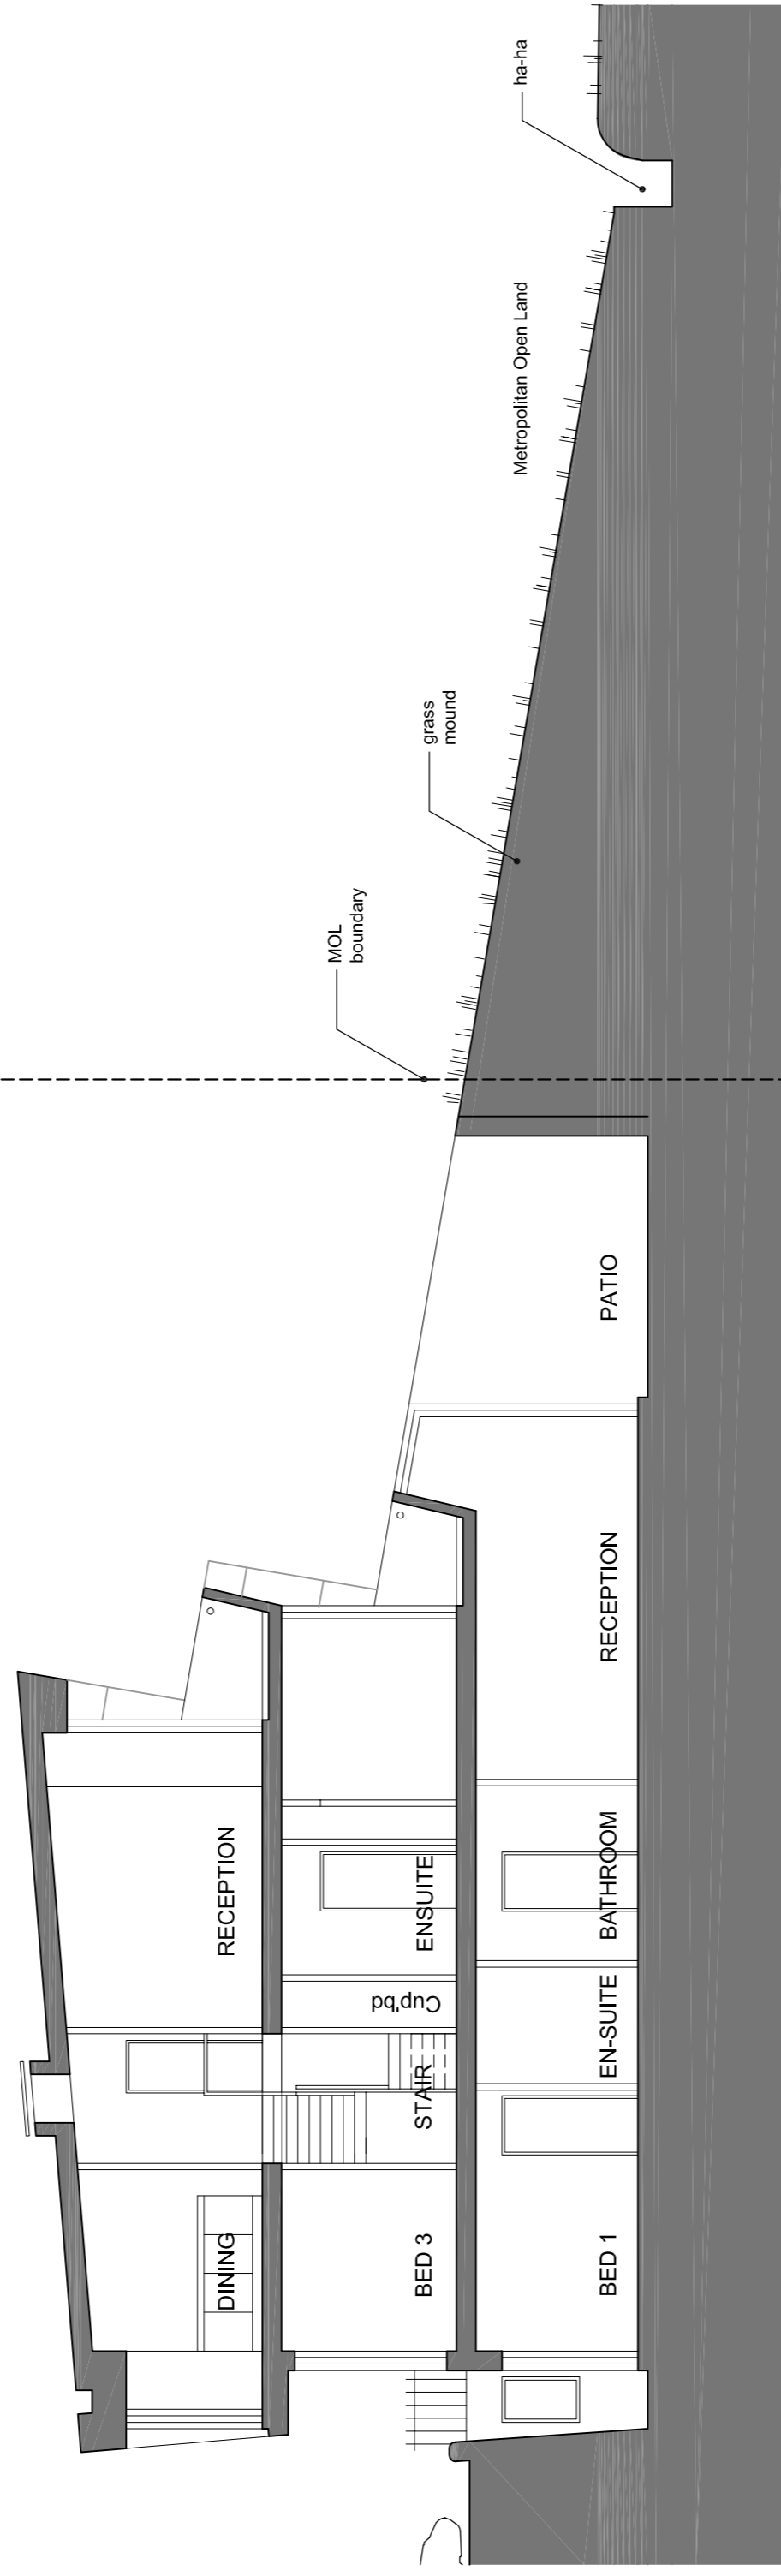


SECTION Y - Y

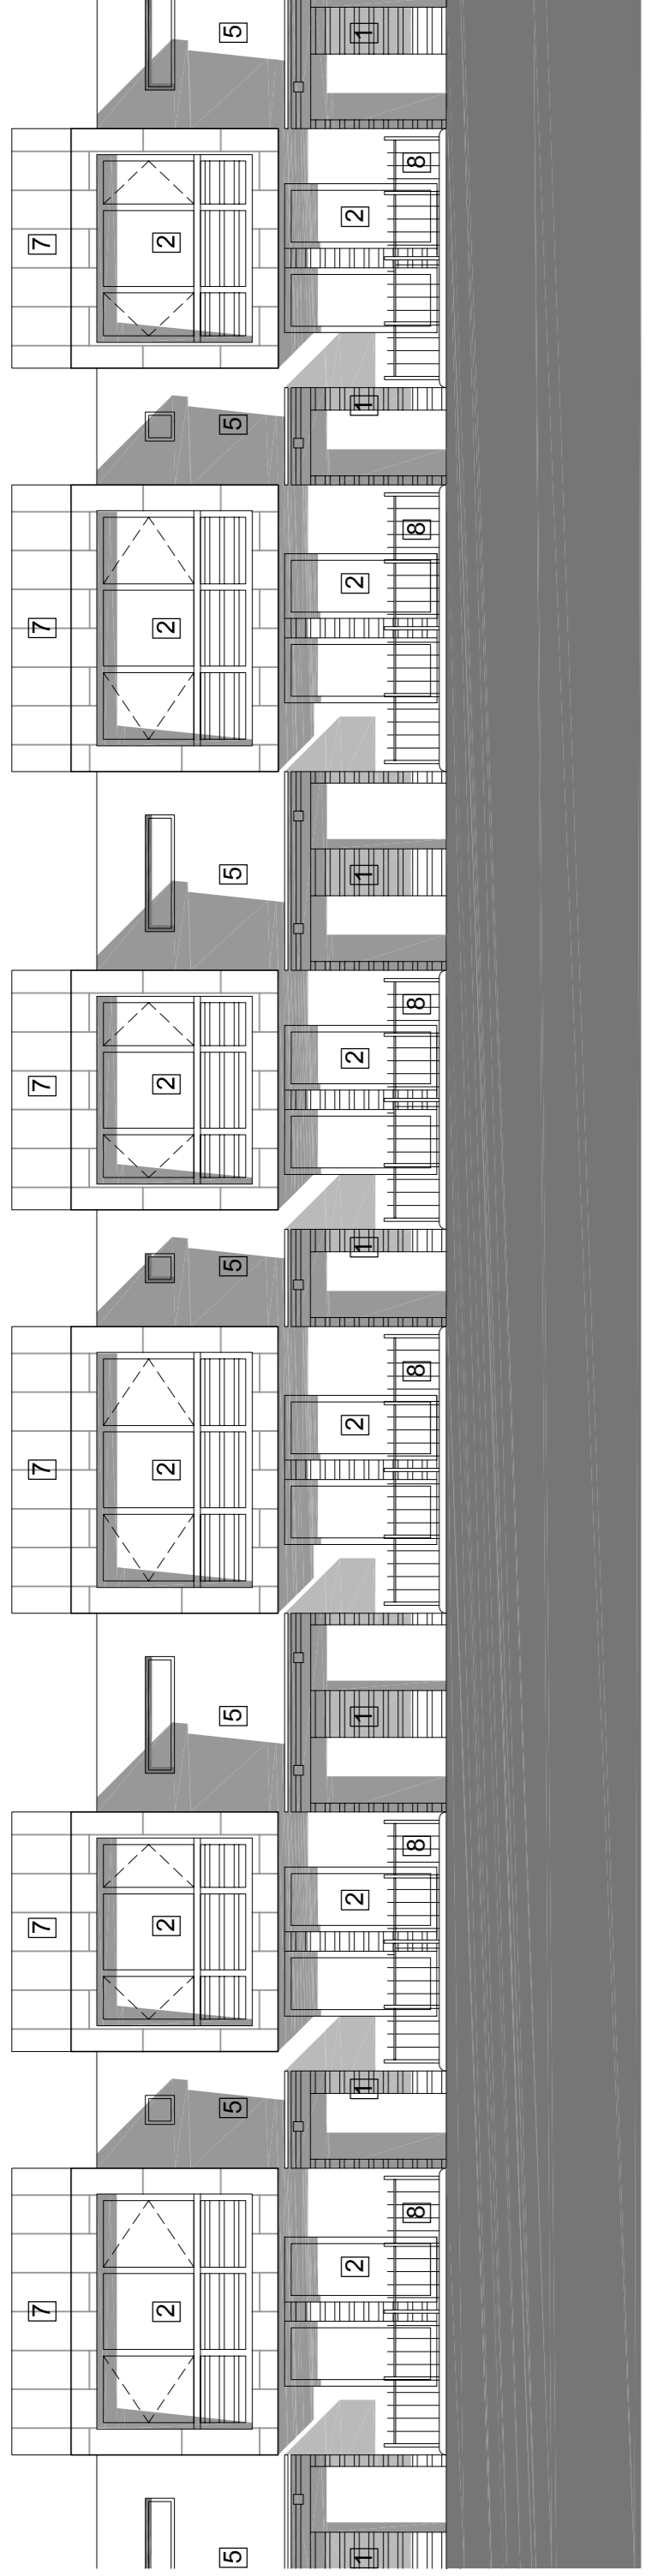


FRONT ELEVATION

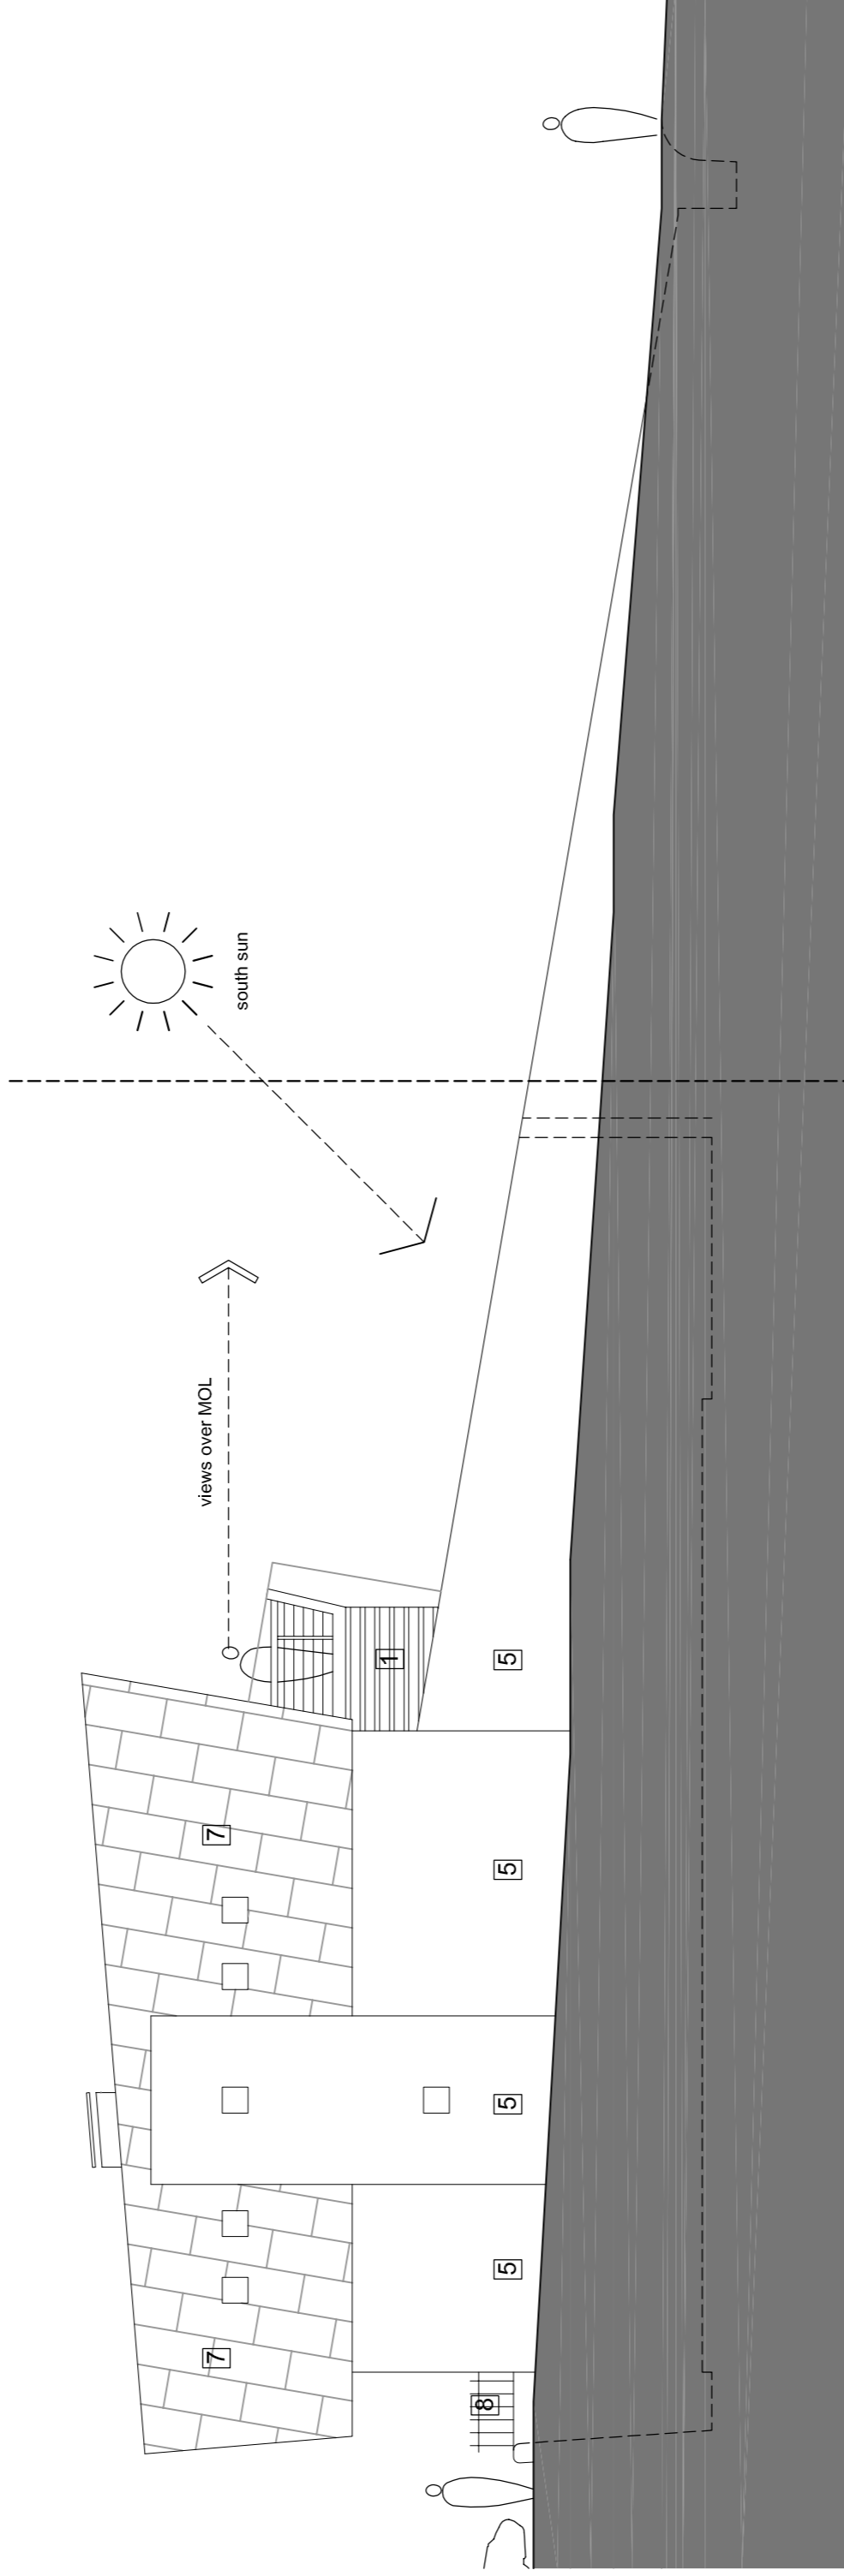


SIDE ELEVATION

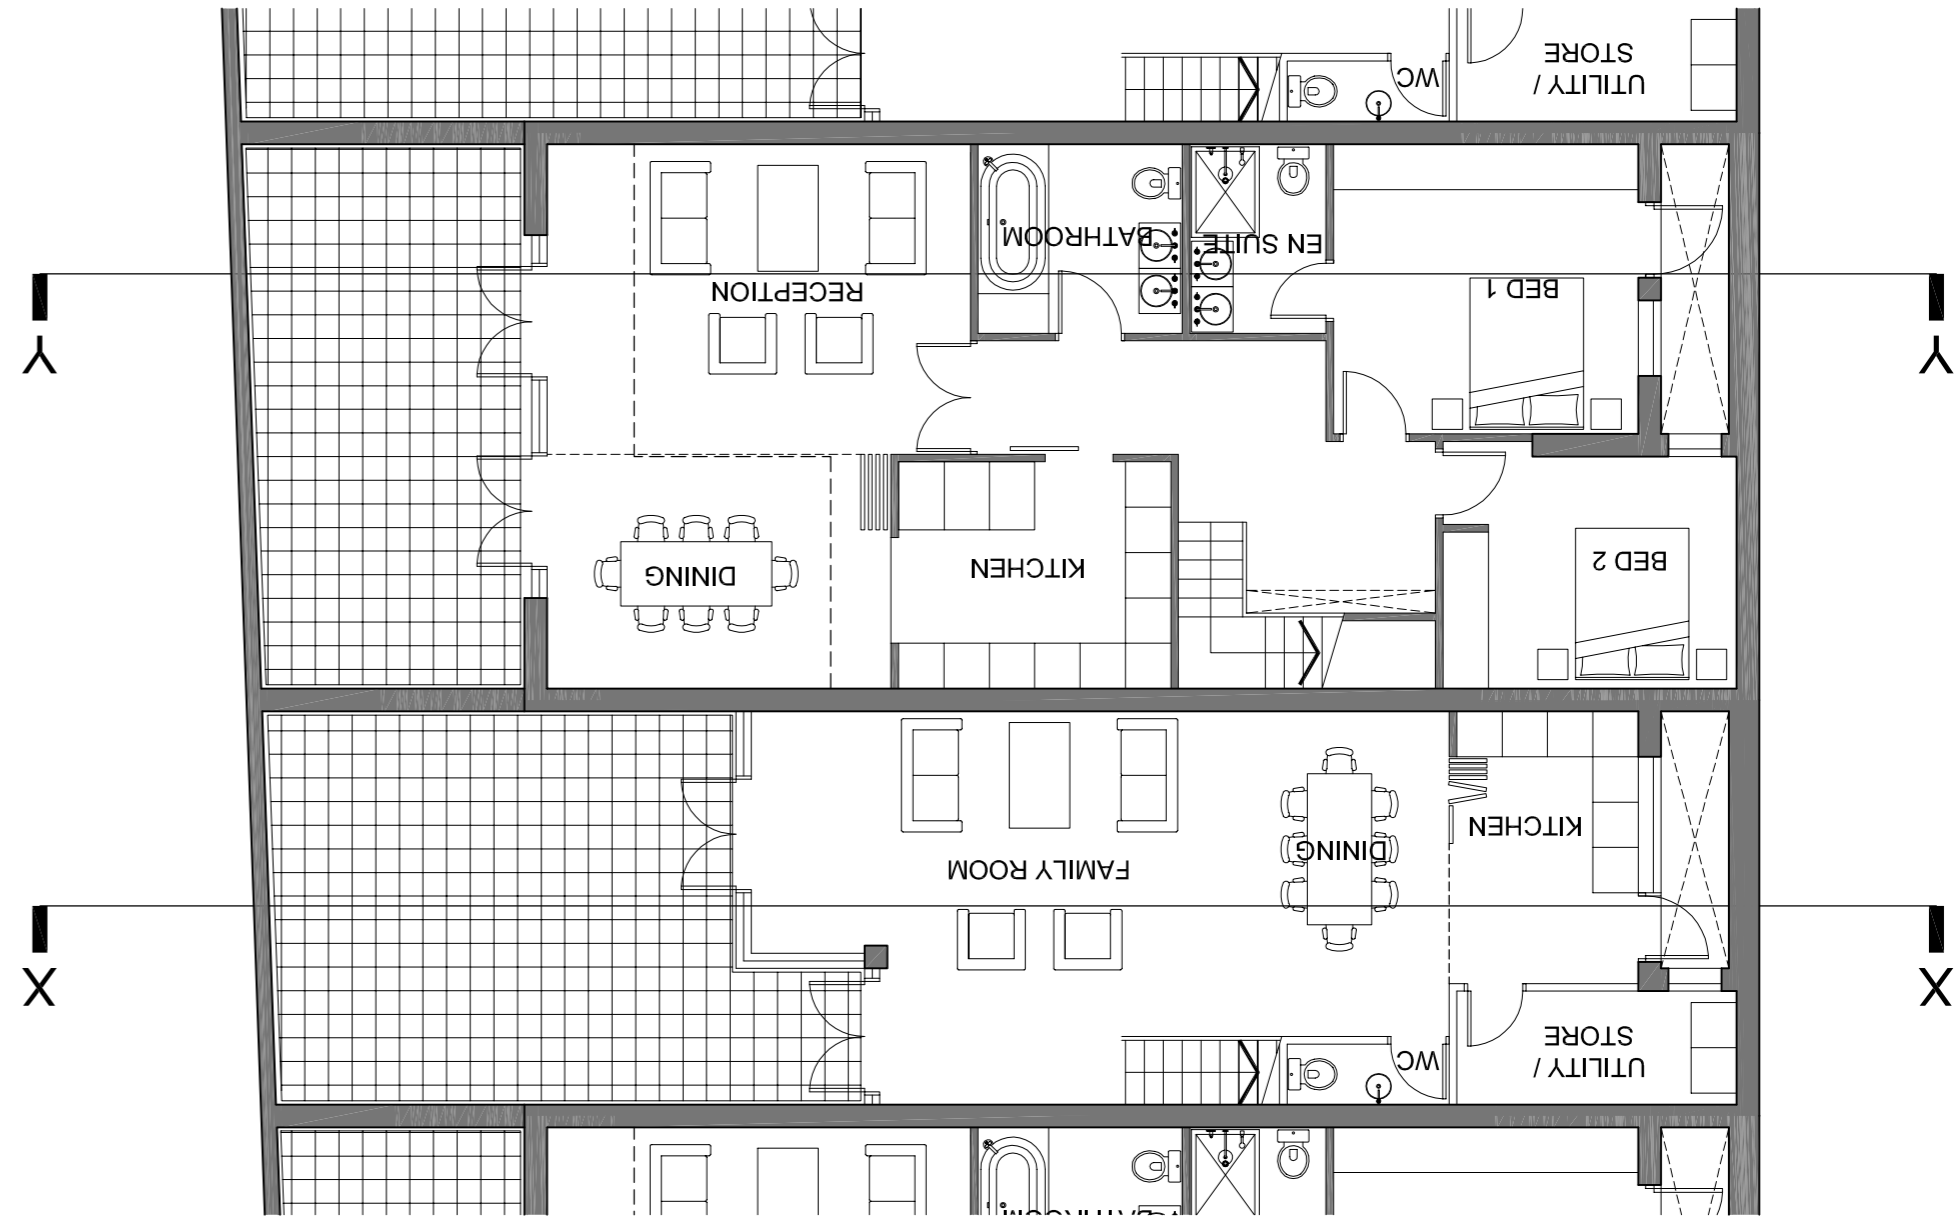


LOWER GROUND FLOOR PLAN

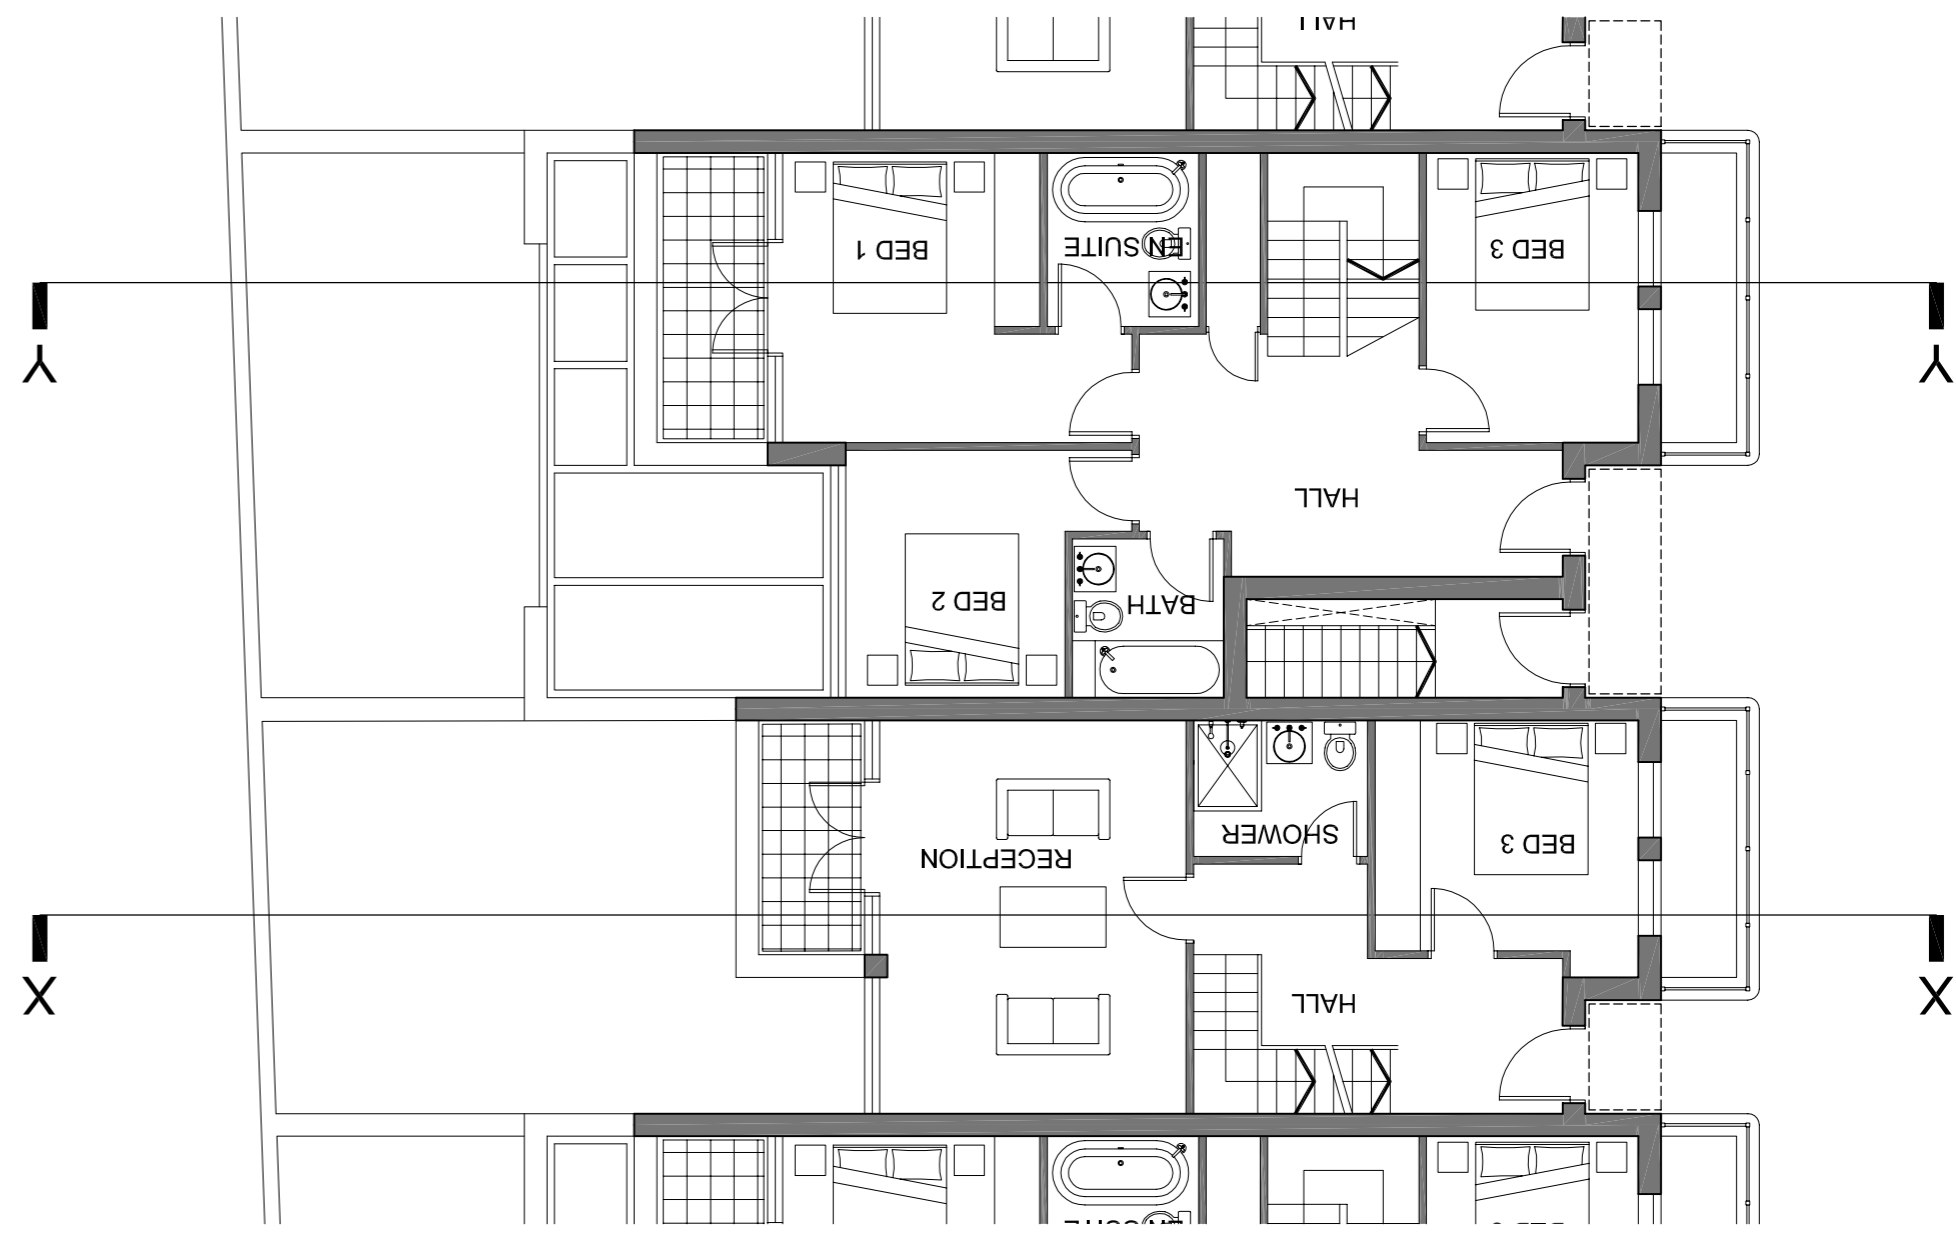

UPPER GROUND FLOOR PLAN

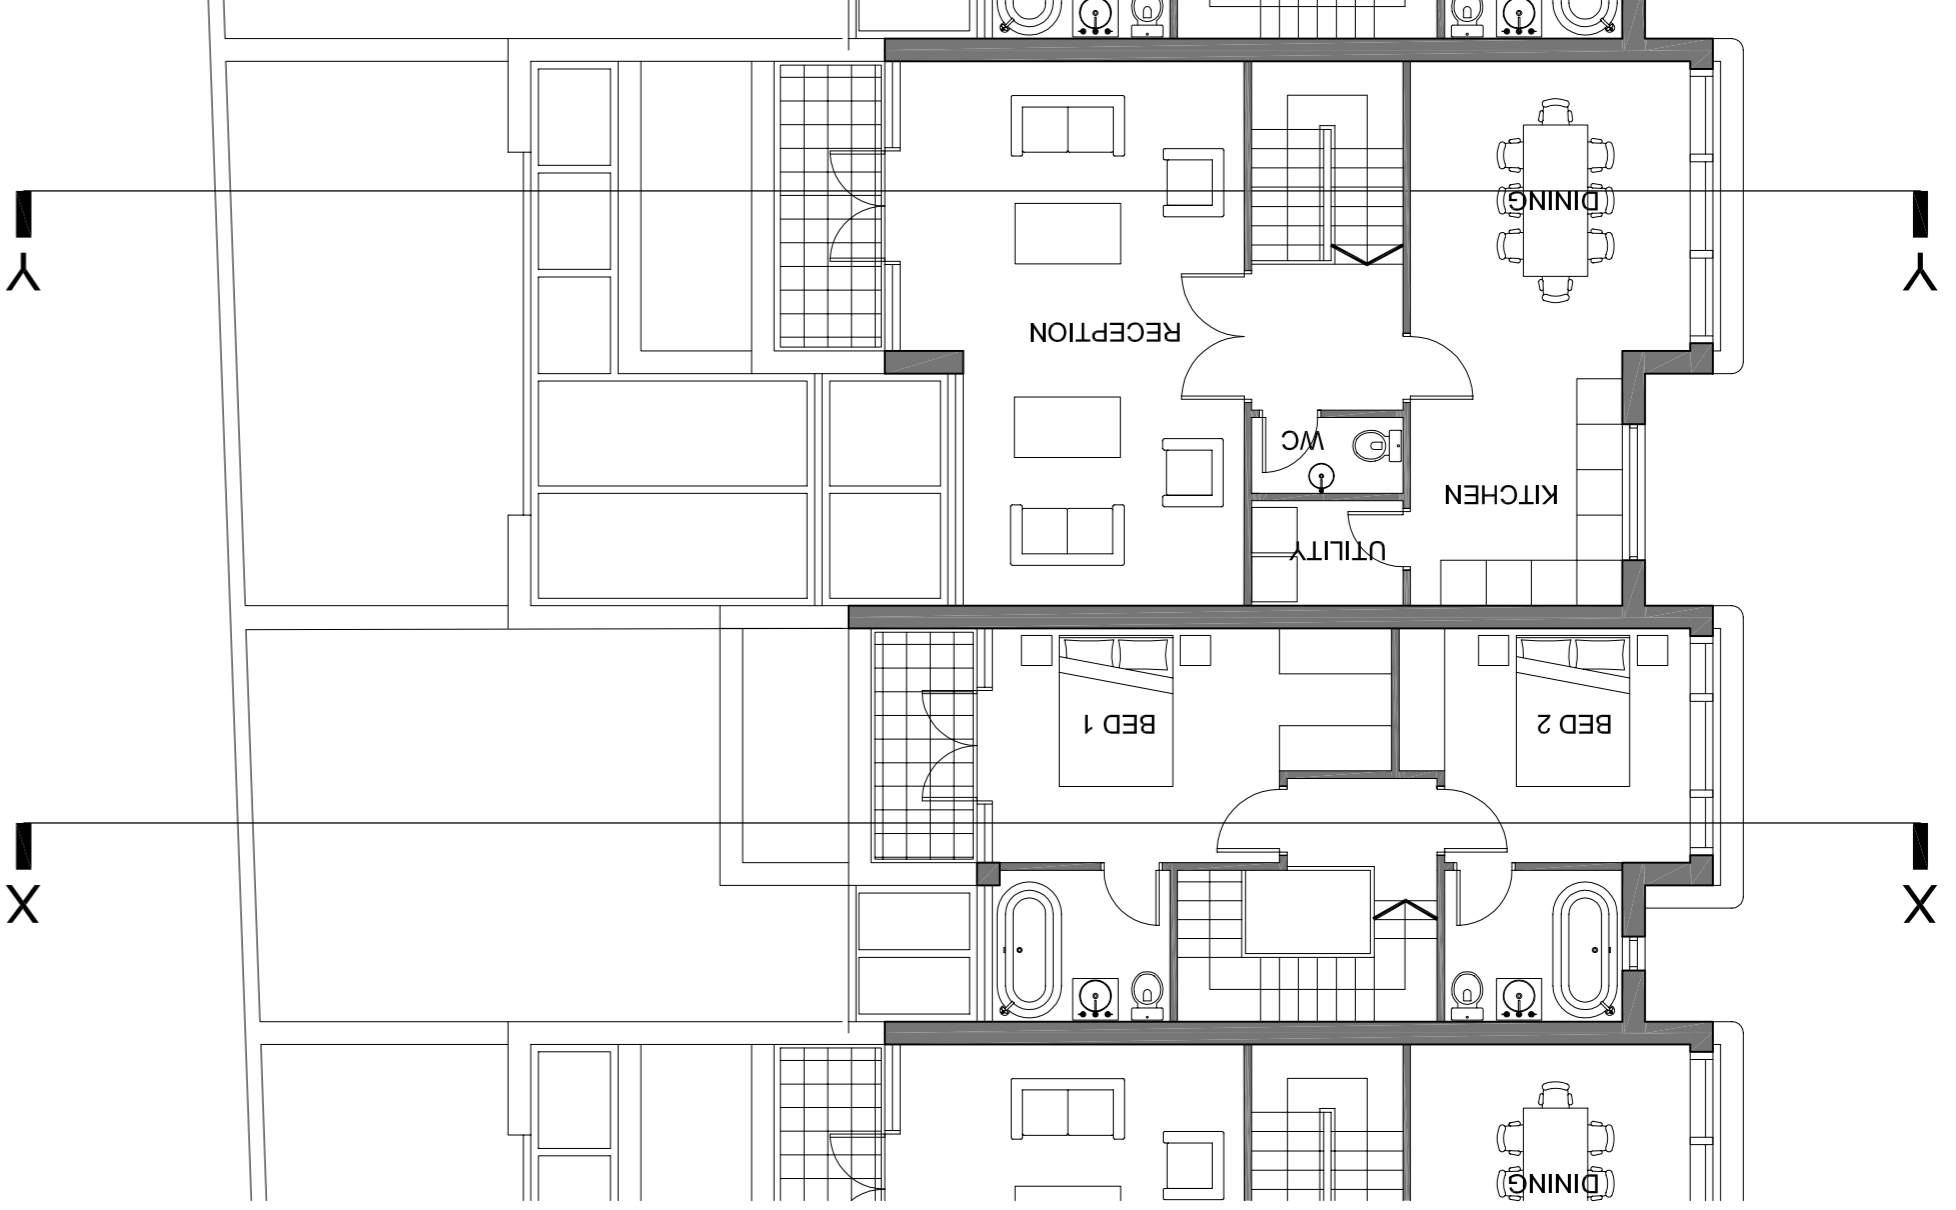

FIRST FLOOR PLAN

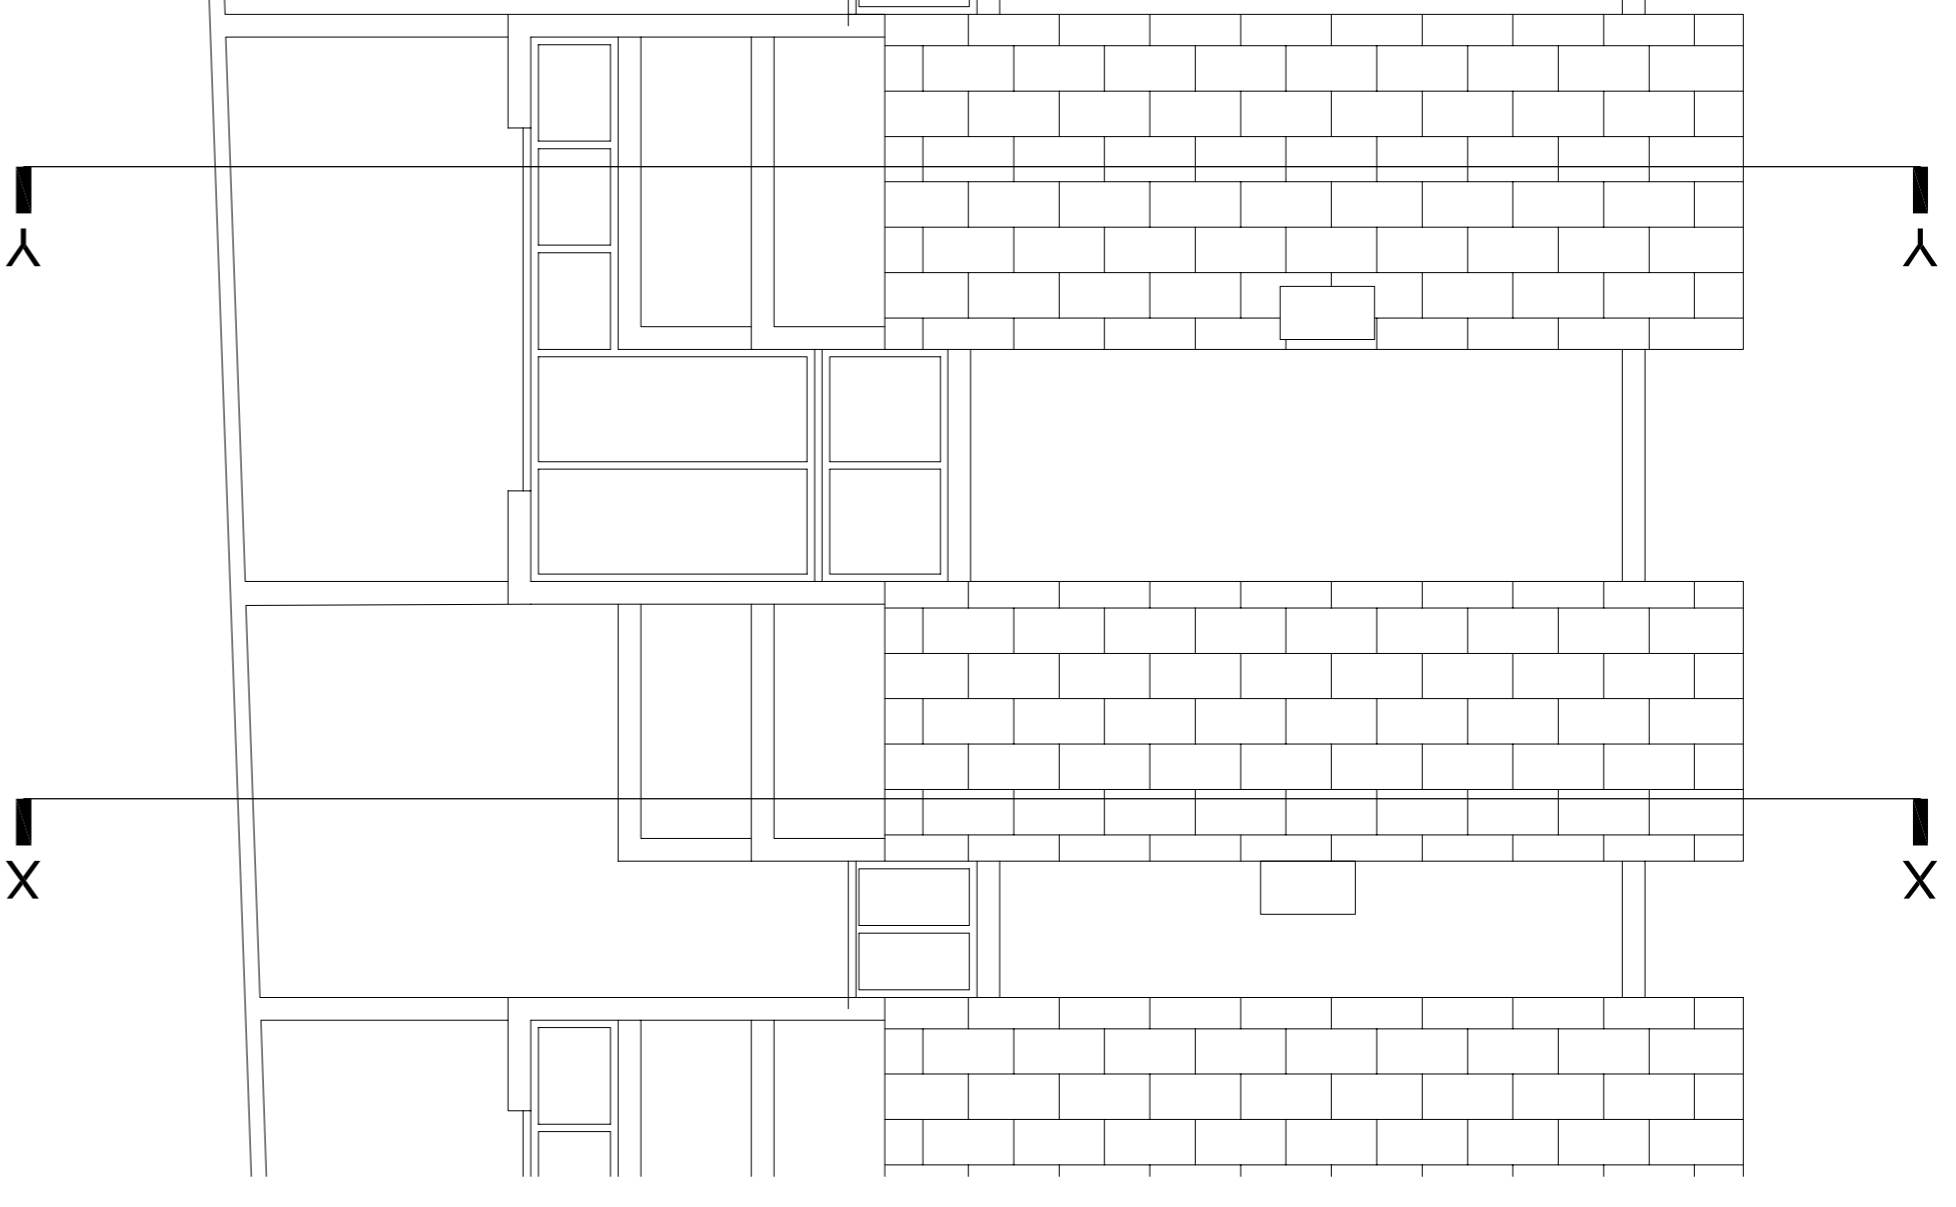

ROOF PLAN

**MATERIAL - LEGEND**

- 1 Timber & glass prefabricated panels.
- 2 Glass.
- 3 Render
- 4 Stonework
- 5 London stock brick colour to match existing.
- 6 Planners
- 7 Zinc standing seam cladding.
- 8 Metal railings.

Rev	Notes	By	Auth
1	yym:md	yym:md	By
2	Rev	Notes	Auth

**ColladoCollins Architects & Masterplanners**

99 New Cavendish Street  
London W1W 6XH  
T 020 7580 3400  
F 020 7580 2917  
E info@colladocollins.com  
www.colladocollins.com

Date: 09.11.2004  
Scale: @ A1  
1:200  
Drawn by: RM  
CAD file No: @ A1  
@ A3  
Issue by: CAD/Planning/01 planar\_F\_AtkinsonCrescentPF-001.dwg

Project: St George's Healthcare NHS Trust  
Cope Hill - AMH (Site 1)

Type: Type F  
Atkinson Crescent  
Plans, Sections and Elevations

Project No: 04003  
Building: Zone: ..  
Drawing No: PF-101  
Revision: /