




PROPOSED SECTION A - A  
SCALE 1:1250

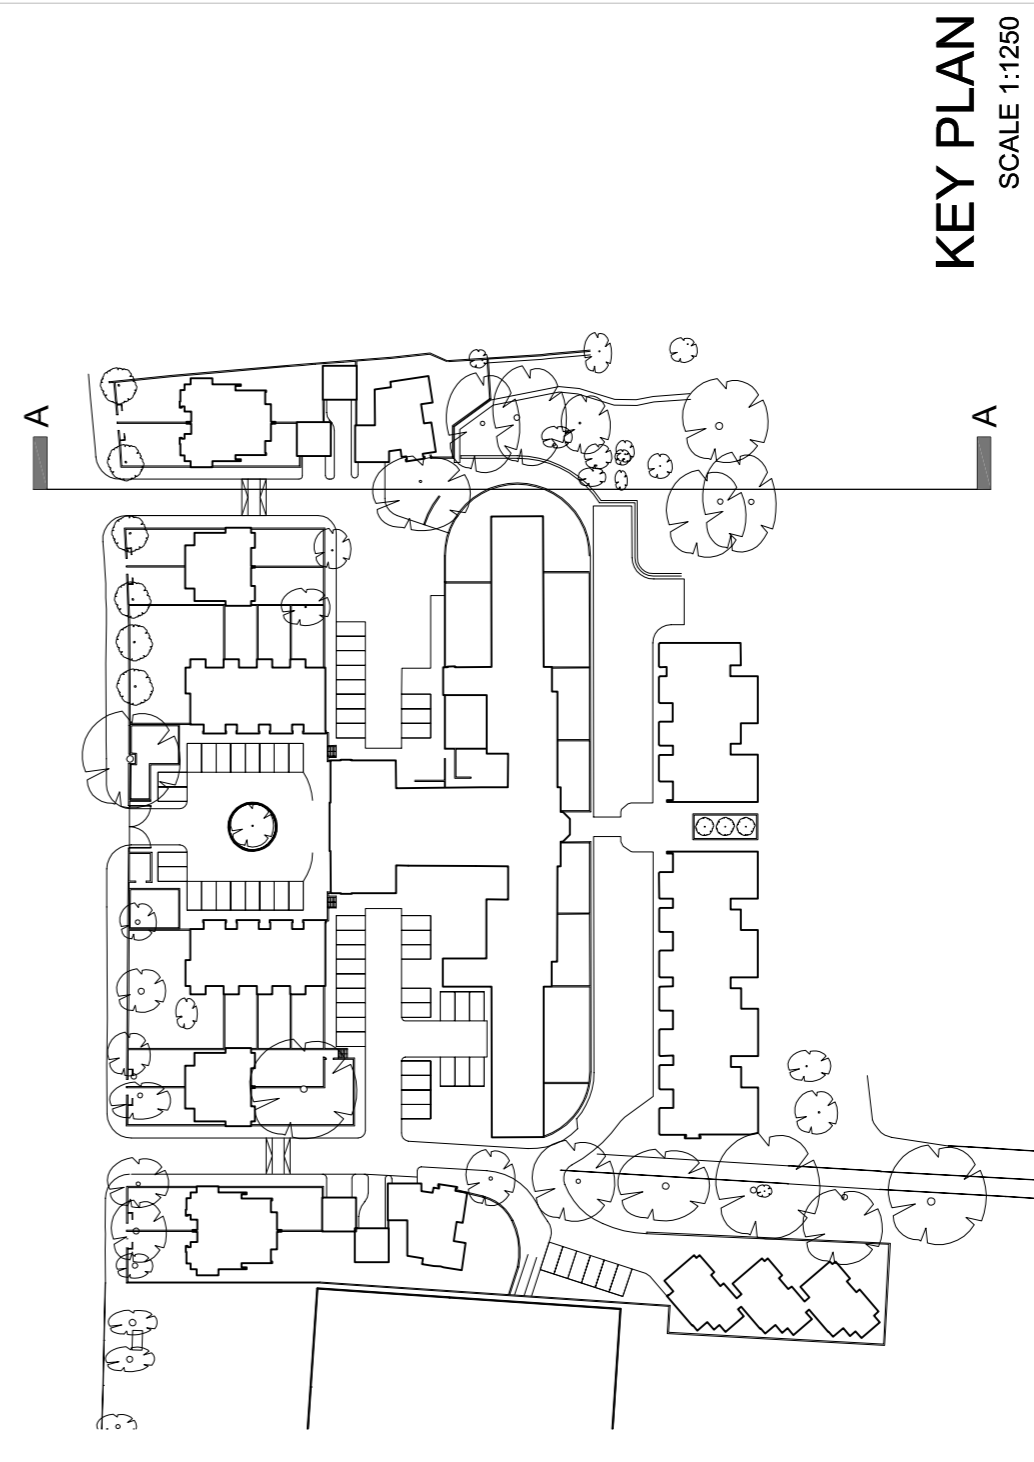

KEY PLAN  
SCALE 1:1250

Do not scale from this drawing. Check all dimensions on site.

Rev	Notes	By	Auth
		yymmdd	
		yymmdd	

**ColladoCollins**  
Architects &  
Masterplanners

19 New Cavendish Street  
London W1W 6QT  
T 020 7580 2400 E info@colladocollins.com  
F 020 7580 2377 www.colladocollins.com

Project: St George's Healthcare NHS Trust  
Cope Hill - AMH & The Firs  
Title: Site Sections  
Section A-A

Drawn by: PM  
Scale: 1:1250  
Date: 23.11.2004  
CAD File No: @ A1  
Reset by: CAD/Planning/02/Sections/1/201\_L\_sec\_A.dwg

Project No:	Building No:	Zone:	Drawing No:	Revision:
04003	..	..	P1-201	1