


PROPOSED SECTION F - F
SCALE 1:1250

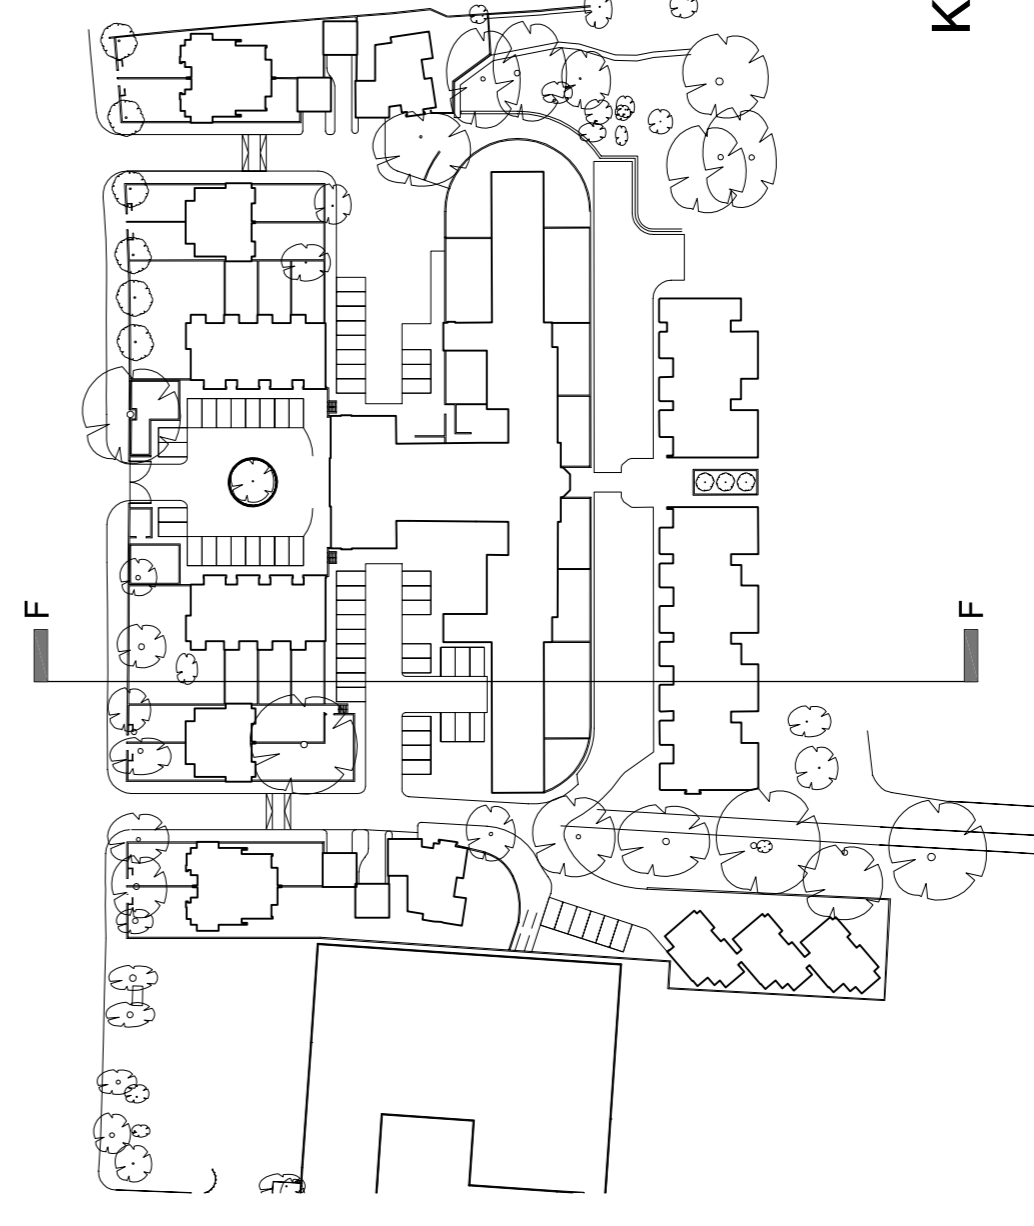

KEY PLAN
SCALE 1:1250

Do not scale from this drawing. Check all dimensions on site.

Rev	Notes	By	Auth
		yymmdd	

ColladoCollins
Architects &
Masterplanners

59 New Cavendish Street
London W1W 6QT
T 020 7590 2400 E info@colladocollins.com
F 020 7590 2377 www.colladocollins.com

Project: St George's Healthcare NHS Trust
Cope Hill - AMH & The Firs
Title: Site Sections
Section F-F

Drawn by: PM
Scale: 23.11.2004
1:250
1:250
1:250

Checked by: @ A1
CAD/Planning/02/Sections/1/006/Sec_F.dwg

Project No:	Building No:	Zone:	Drawing No:	Revision:
04003	P1-206	1