


PROPOSED SECTION 3 - 3  
SCALE 1:1200

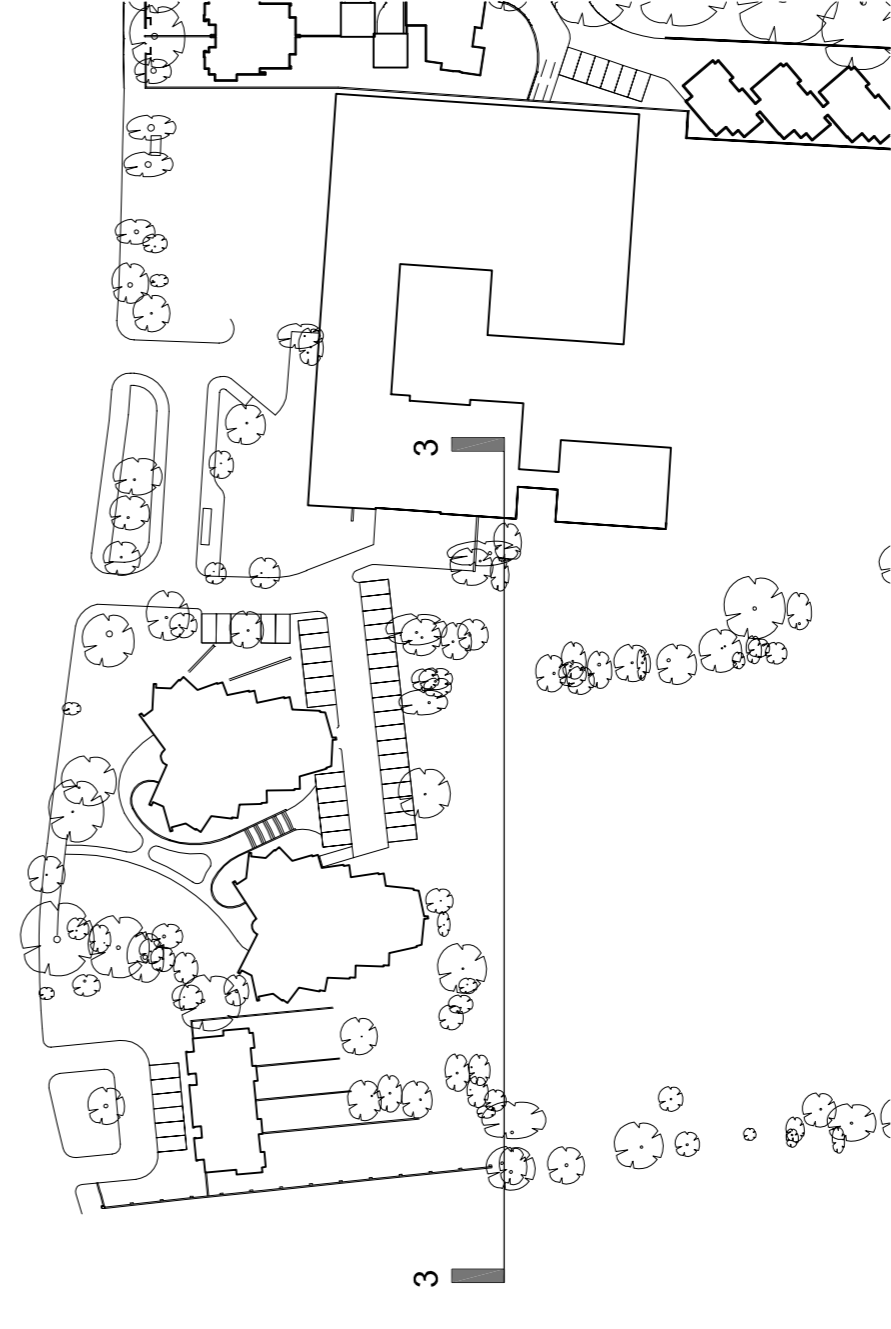

KEY PLAN  
SCALE 1:1250

Do not scale from this drawing. Check all dimensions on site

Rev	Notes	By	Auth
		yymidd	

**ColladoCollins**  
Architects &  
Masterplanners

59 New Cavendish Street  
London W1W 6QT  
T 020 7593 2493 E info@colladocollins.com  
F 020 7593 2377 www.colladocollins.com

Project: St George's Healthcare NHS Trust  
Cope Hill - AMH & The Firs  
Title: Site Sections  
Section 3-3

Rev	Notes	By	Auth
		yymidd	

Drawn by: PM  
Scale: 23.11.2004  
CAD File No: @ A1  
@ A1  
1:200  
1:200  
1:200

Project No:	Building No:	Zone:	Drawing No:	Revision:
04003			P-223	1